


BOX SERIES ACCESS DOOR FRAME

CARRIERS "A" & "F" SHOULD BE LOCATED A MAXIMUM OF 6" FROM ACCESS FRAME.

CARRIERS "B", "C", "D" & "E" SHOULD BE SUPPORTED A MAXIMUM OF 12" FROM ACCESS FRAME.

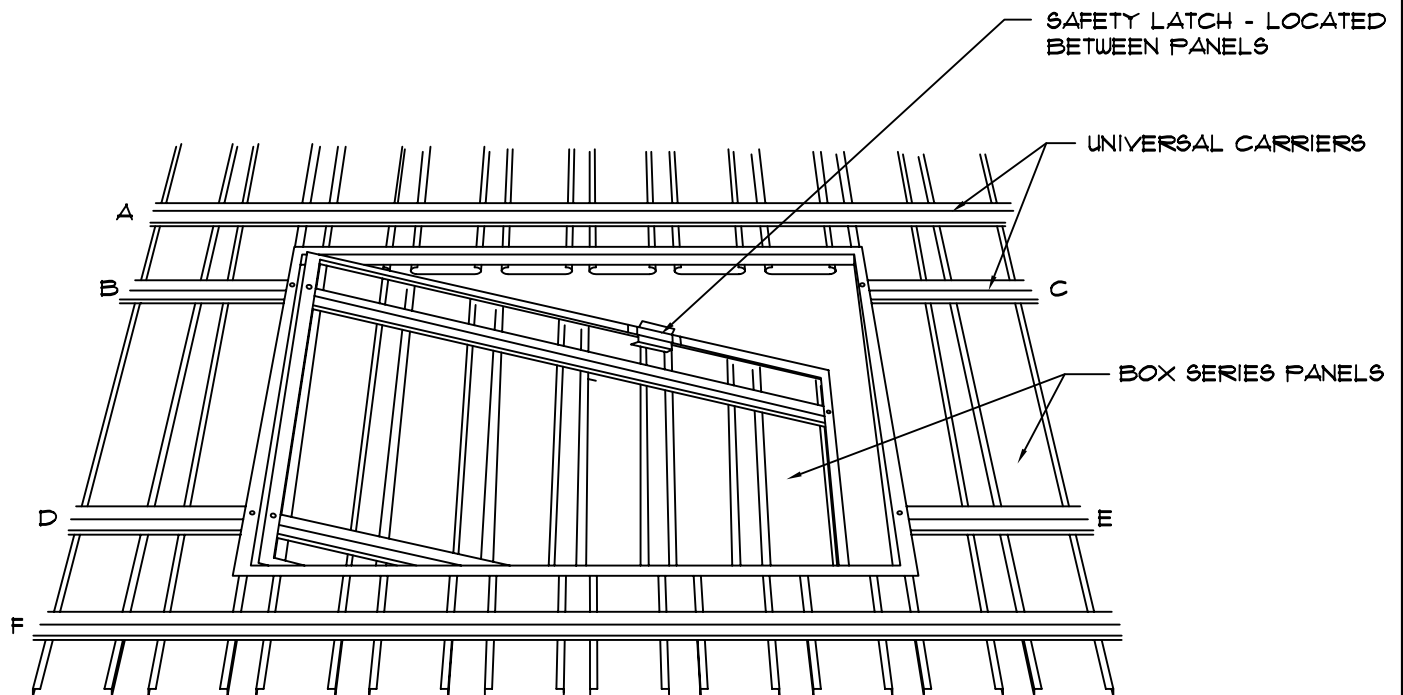

HunterDouglas®

Architectural Products, Inc.

5015 OAKBROOK PARKWAY, SUITE 100 / NORCROSS, GA 30093
(770) 806-9551 • (800) 366-4321 • FAX (770) 806-0214

LUXALON®

A HunterDouglas® PRODUCT

PRODUCT CATEGORY BOX SERIES ACCESS DOOR FRAME
SCALE NTS DWG. #: LT-0136

ALL RIGHTS RESERVED. THIS DRAWING IS THE PROPERTY OF HUNTER DOUGLAS AND MAY BE USED ONLY IN CONJUNCTION WITH CONSTRUCTION PROJECTS UTILIZING HUNTER DOUGLAS PRODUCTS. THIS DETAIL MAY NOT APPLY TO ALL CONDITIONS OR CONSTRUCTION SITUATIONS. FOR NON-TYPICAL CONDITIONS, CONSULT HUNTER DOUGLAS.