



TYPICAL CARRIER LAYOUT


NOTE: PANELS NOT SHOWN IN THIS DETAIL

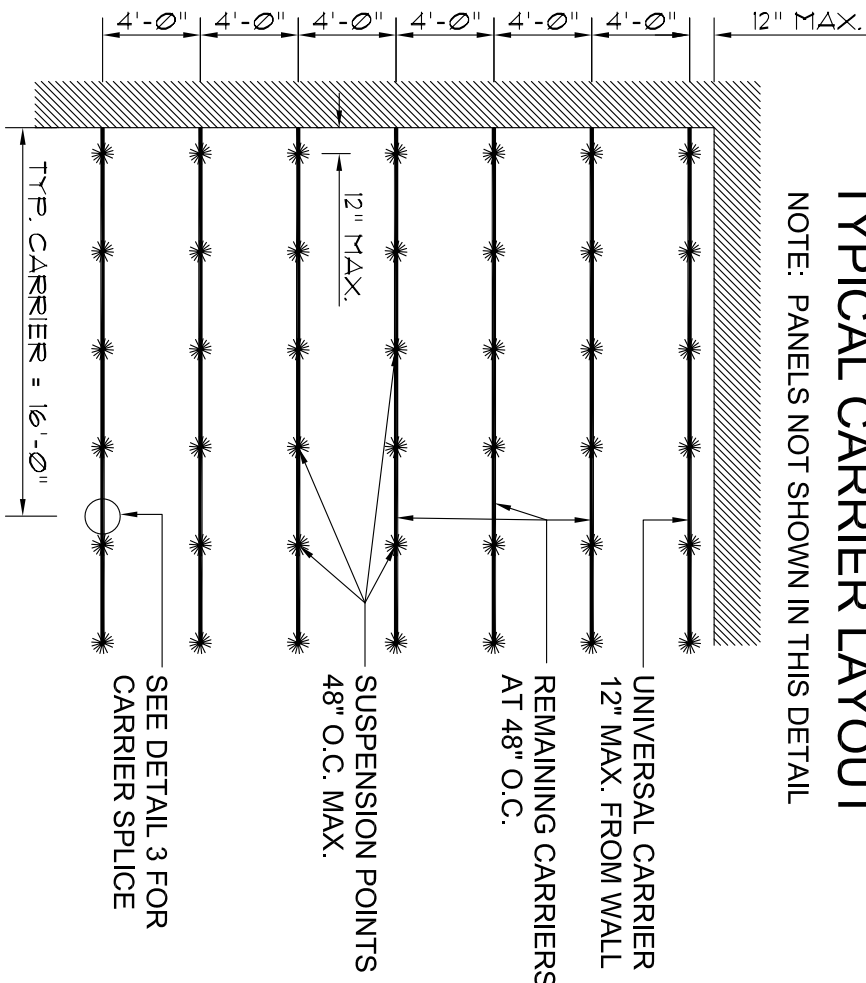


TYPICAL PANEL LAYOUT OPTIONS

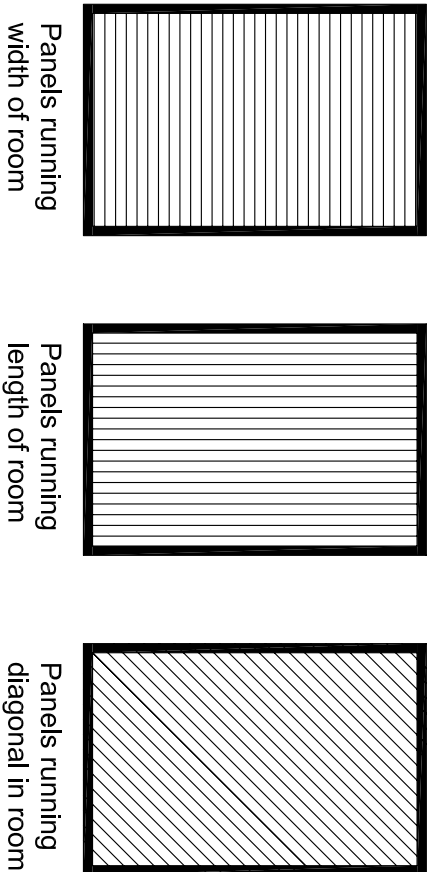

TYPICAL BOX 4 SECTION DIMENSIONS

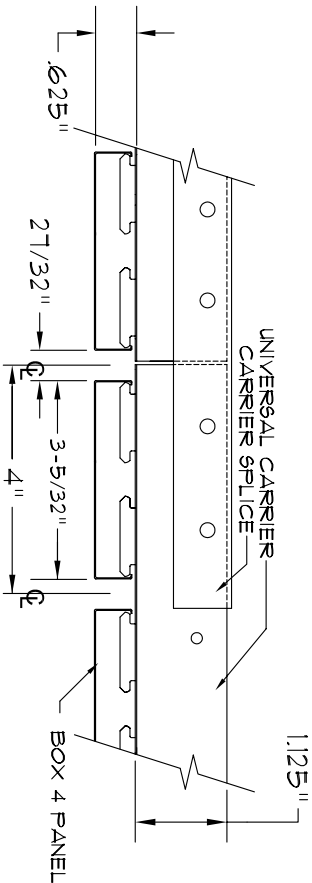

TYPICAL ISOMETRIC (FROM ABOVE CEILING SYSTEM)

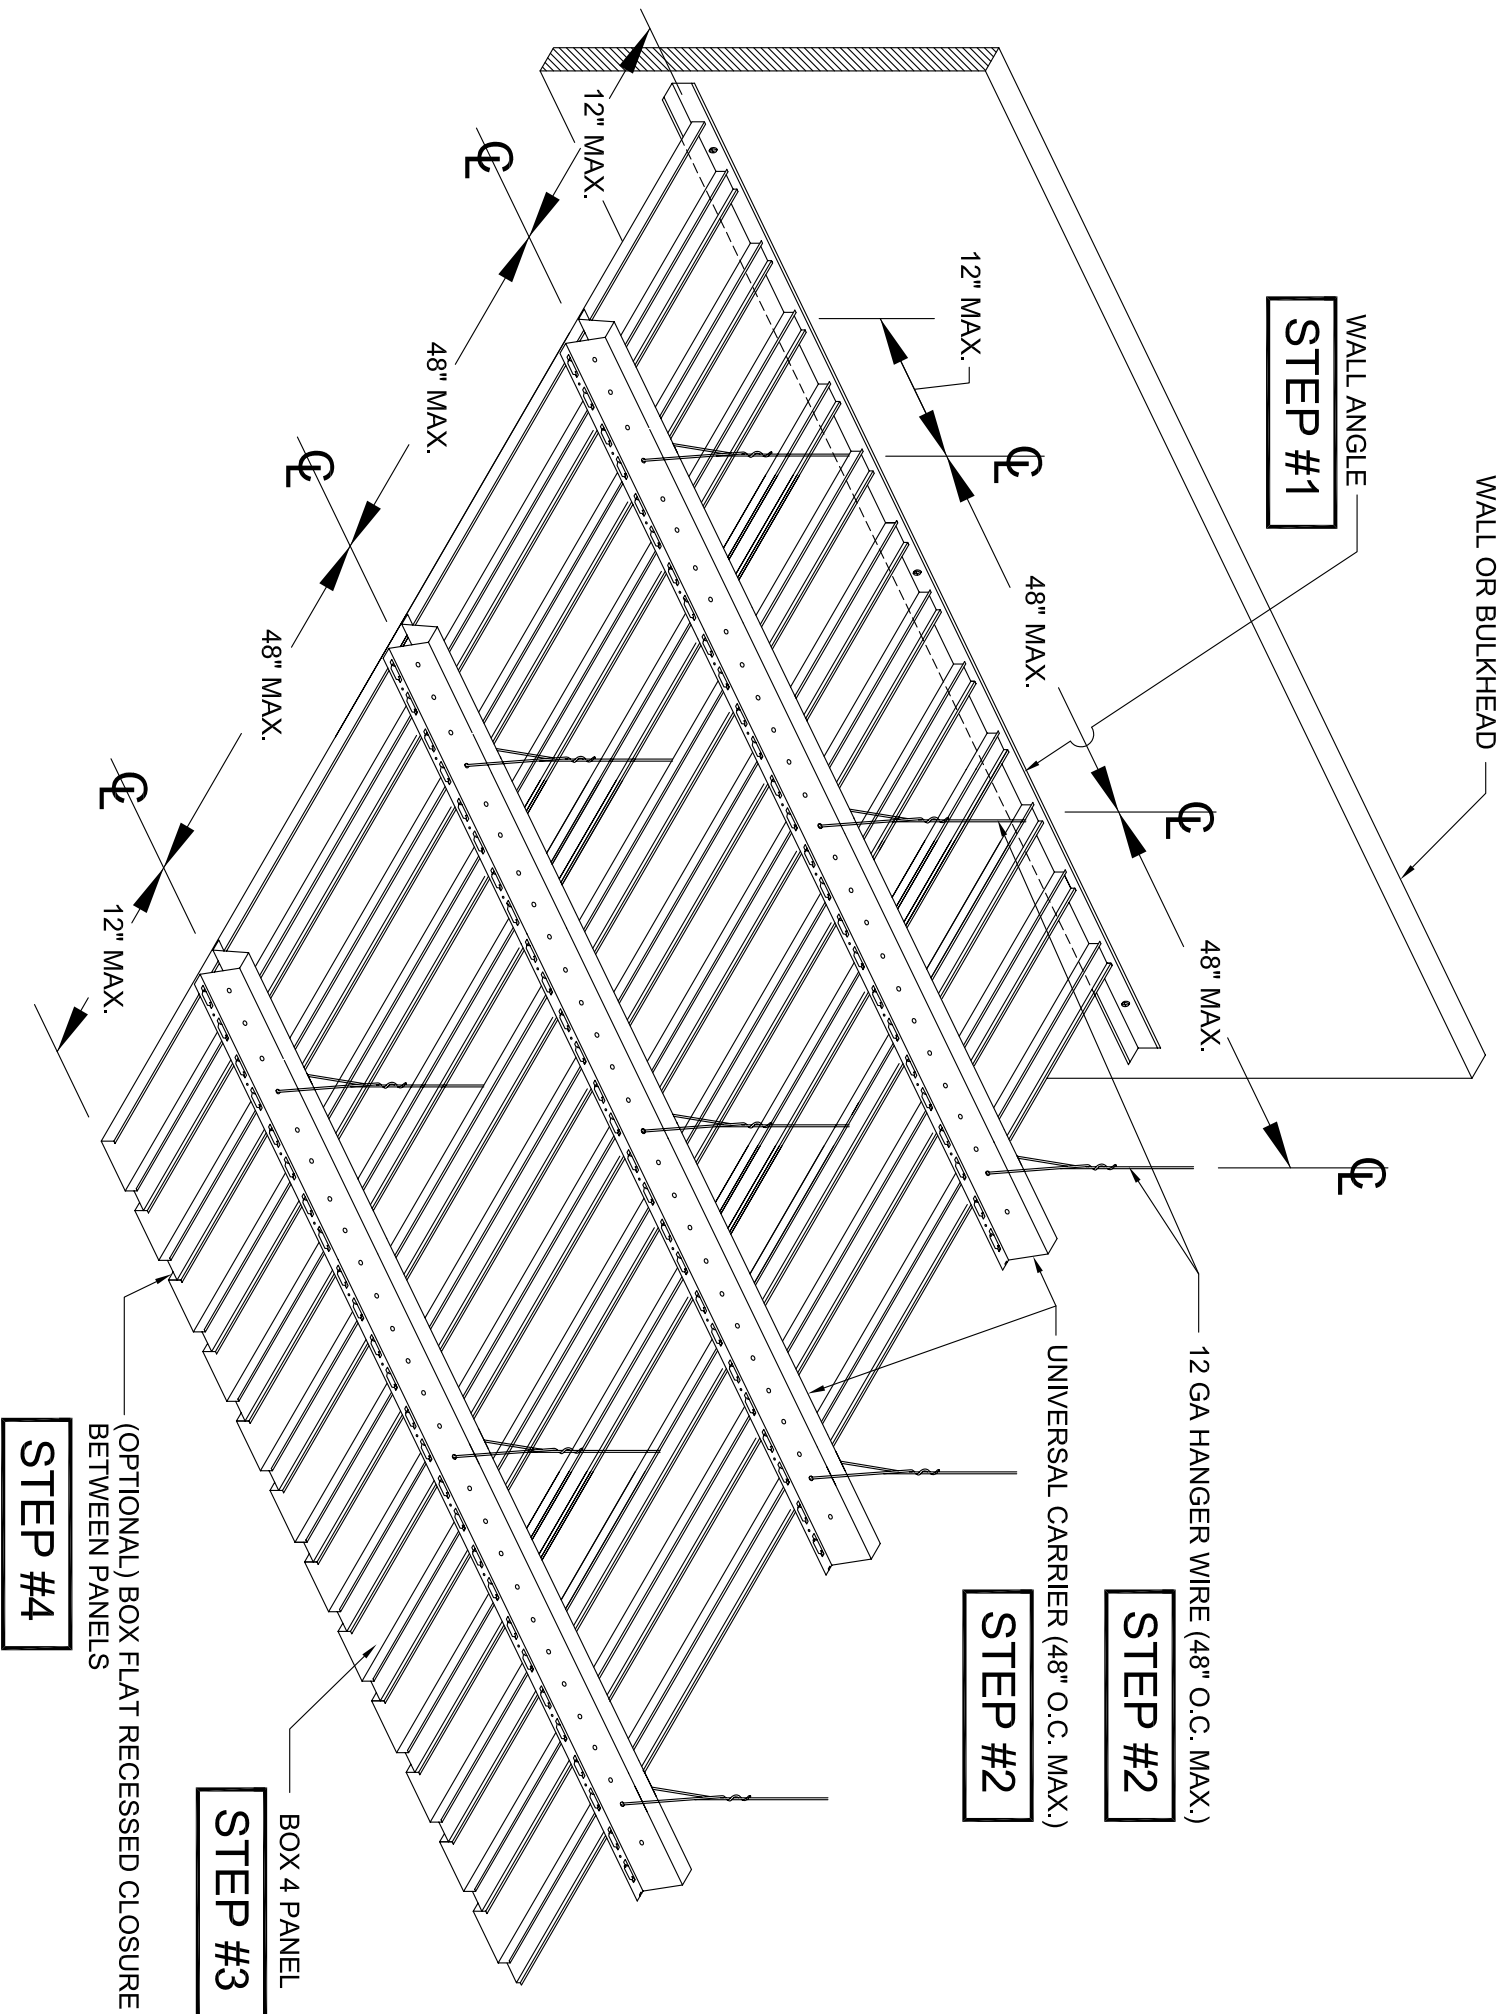

PAGE TITLE: Installation instructions for Box Series

LUXALON®

HunterDouglas® PRODUCT

HunterDouglas®

Architectural Products, Inc.

5015 Oakbrook Parkway, S-100 / Norcross, GA 30093
Tel: 1-800-366-4327 / 770-806-9557
Fax: 770-806-0214

Installation instructions shown on this sheet are for **INTERIOR** Applications only. Please contact Hunter Douglas for **ALL** Exterior conditions or areas exposed to wind pressures.

ALL RIGHTS RESERVED. THIS DRAWING IS THE PROPERTY OF LHD AND MAY NOT BE COPIED OR MULTIPLIED WITHOUT WRITTEN PERMISSION FROM HUNTER DOUGLAS. IT MAY NOT BE SUBMITTED FOR PERSOAL TO THIRD PARTIES EITHER.			
DRAWN BY:	BEN WALKER	REVISIONS	BY DATE
DATE:	5-2-00		
SCALE:	N.T.S.		
		DRAWING NO:	BOX-SYSTEM-BOX-INSERT
		SHEET	2 OF 2